


**PLAN VIEW**

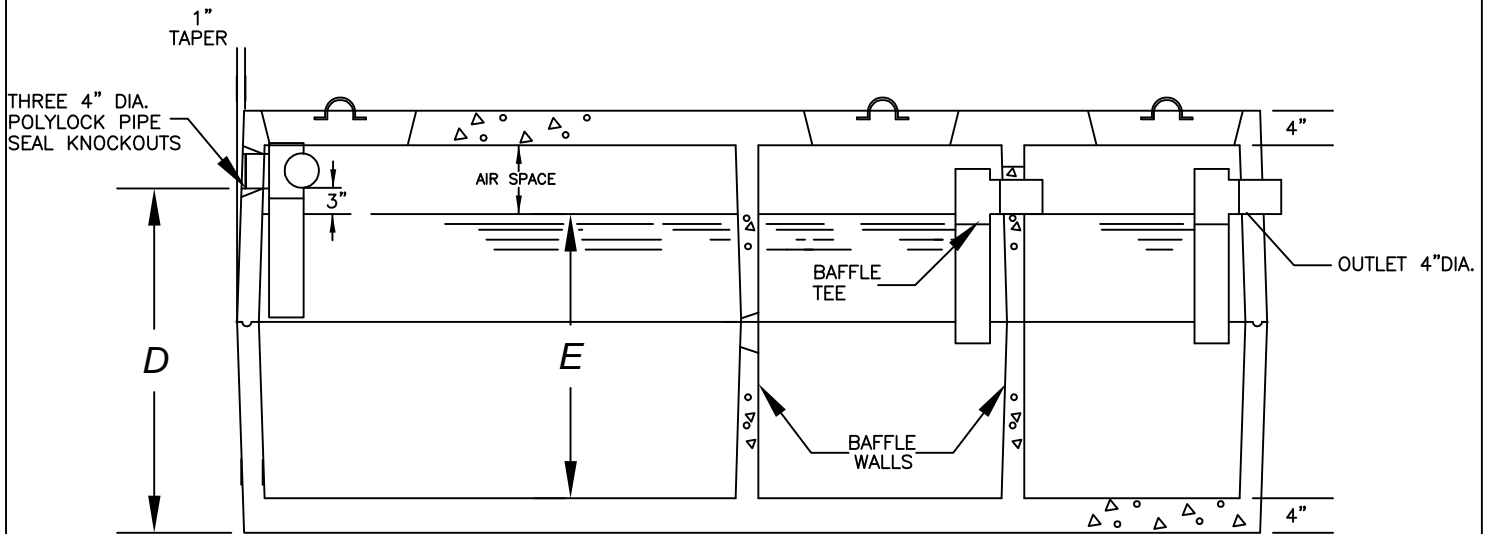

**SIDE ELEV. VIEW SECTIONED**

**DATA CHART**

ITEM NO.		GALLON CAPACITY				A	B	C	D	E	APPROX. WEIGHT
STD.	H.D.	TOTAL	#1	#2	#3						
RST 3C-5	RST 3C-5-HD	2,100	1,250	350	500	15'-0"	6'-6"	5'-0"	4'-0"	3'-9"	18,800

**DESIGN DATA & GENERAL NOTES**

1. CONCRETE: 4,000 P.S.I @ 28 DAYS.
2. CEMENT: PORTLAND TYPE III PER ASTM C150-81
3. REINFORCING: 6X6X10 W.W.M., OR FIBERS.
4. DESIGN LOADING: H-10
5. CONSTRUCTION JOINT SEALED W/ ASPHALT.
6. HEAVY-DUTY TANK TOPS REINFORCED W/5/8" ROD @12"O.C. EACH WAY.
7. RISERS HEIGHTS FOR 3'5" O.D.= 13",24",48".  
RISERS HEIGHTS FOR 4'5" O.D.= 13",24",44".

**3 COMPARTMENT SEPTIC TANK**

**George R. Roberts Co.**  
Precast Concrete Products

RST-3C-S, RST-3C-HD

[www.georgerobertsco.com](http://www.georgerobertsco.com)

192 Biddeford Road Phone 207-324-6571  
Alfred, Maine 04002 Fax 207-324-8533