


PLAN VIEW

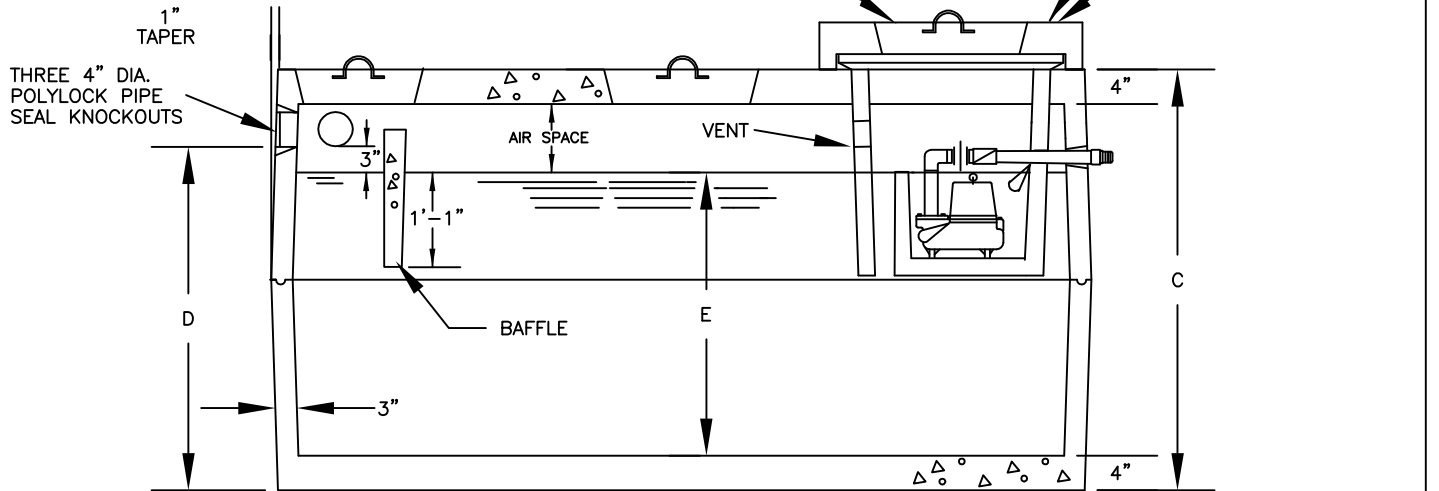

SIDE ELEV. VIEW SECTIONED

DATA CHART

ITEM NO.	GALLON CAPACITY	A	B	C	D	E	APPROX. WEIGHT
RST-1000-P	1,000	8'-0"	6'-0"	4'-7"	3'-10"	3'-3"	9,120 LBS
RST-1250-P	1,250	8'-0"	6'-0"	5'-5"	4'-8"	4'-1"	9,940 LBS
RST-1500-P	1,500	8'-0"	6'-0"	6'-3"	5'-6"	4'-11"	10,140 LBS
RST-2000-P	2,000	10'-6"	6'-4"	6'-2"	5'-3"	4'-8"	12,340 LBS

DESIGN DATA & GENERAL NOTES

- 1) CONCRETE: 4,000 PSI @ 28 DAYS.
- 2) CEMENT: PORTLAND TYPE I OR III PER ASTM C150.
- 3) REINFORCING: 6X6X10W.W.M. OR FIBERS.
- 4) DESIGN LOADING: H-10
- 5) CONSTRUCTION JOINT: SEALED W/ASPHALT.
- 6) HEAVY-DUTY TANK TOPS REINFORCED W/ 5/8" ROD @ 12"O.C. EACH WAY.
- 7) SELECT EITHER 1-1/2" OR 2" FORCE MAIN
- 8) COMES COMPLETELY ASSEMBLED WITH PUMP, PVC PIPING, VALVE, CONTROLS, & HIGH WATER ALARM.
- 9) CAPACITY OF PUMP TANK IS 33 GALLONS.
- 10) FOR SMALL DOSE APPLICATIONS ONLY.

RESIDENTIAL COMBINATION SEPTIC/PUMP TANK

George R. Roberts Co.
Precast Concrete Products

SEE DATA CHART ABOVE

www.georgerobertsco.com

192 Biddeford Road Phone 207-324-6571
Alfred, Maine 04002 Fax 207-324-8533