


PLAN VIEW

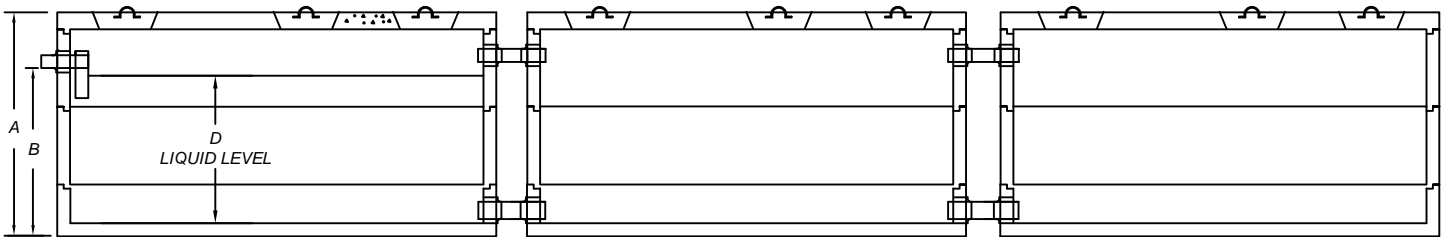

SECTION VIEW

DATA CHART

GALLON CAPACITY	A	C	D
12,000	7'-6"	5'-4"	4'-10"
13,500	8'-1"	5'-11"	5'-5"
15,000	8'-8"	6'-6"	6'-0"
16,500	8'-8"	7'-1"	6'-7"
18,000	9'-11"	7'-8 1/2"	7'-2 1/2"
19,500	11'-1 1/2"	8'-3"	7'-9"
21,000	11'-1 1/2"	8'-10 1/2"	8'-4 1/2"
22,500	11'-8 1/2"	9'-6"	9'-0"
24,000	12'-3 1/2"	10'-1"	9'-7"

DESIGN DATA & GENERAL NOTES

- 1) CONCRETE: 5,000 PSI @ 28 DAYS
- 2) CEMENT: TYPE III PER ASTM C150-81
- 3) DESIGN LOADING: AASHTO HS20-44
- 4) JOINTS TO BE SEALED WATERTIGHT W/ ASPHALTIC BUTYL SEALANT
- 5) TEES: PROVIDED & INSTALLED BY OTHERS

HOLDING/STORAGE TANKS
12,000 TO 24,000 GALLONS (3-SERIES)

VARIOUS ITEM #'S

www.georgerobertsco.com

George R. Roberts Co.
Precast Concrete Products

192 Biddeford Road Phone 207-324-6571
Alfred, Maine 04002 Fax 207-324-8533